





1 01-FIRST FLOOR PLAN
1 : 200

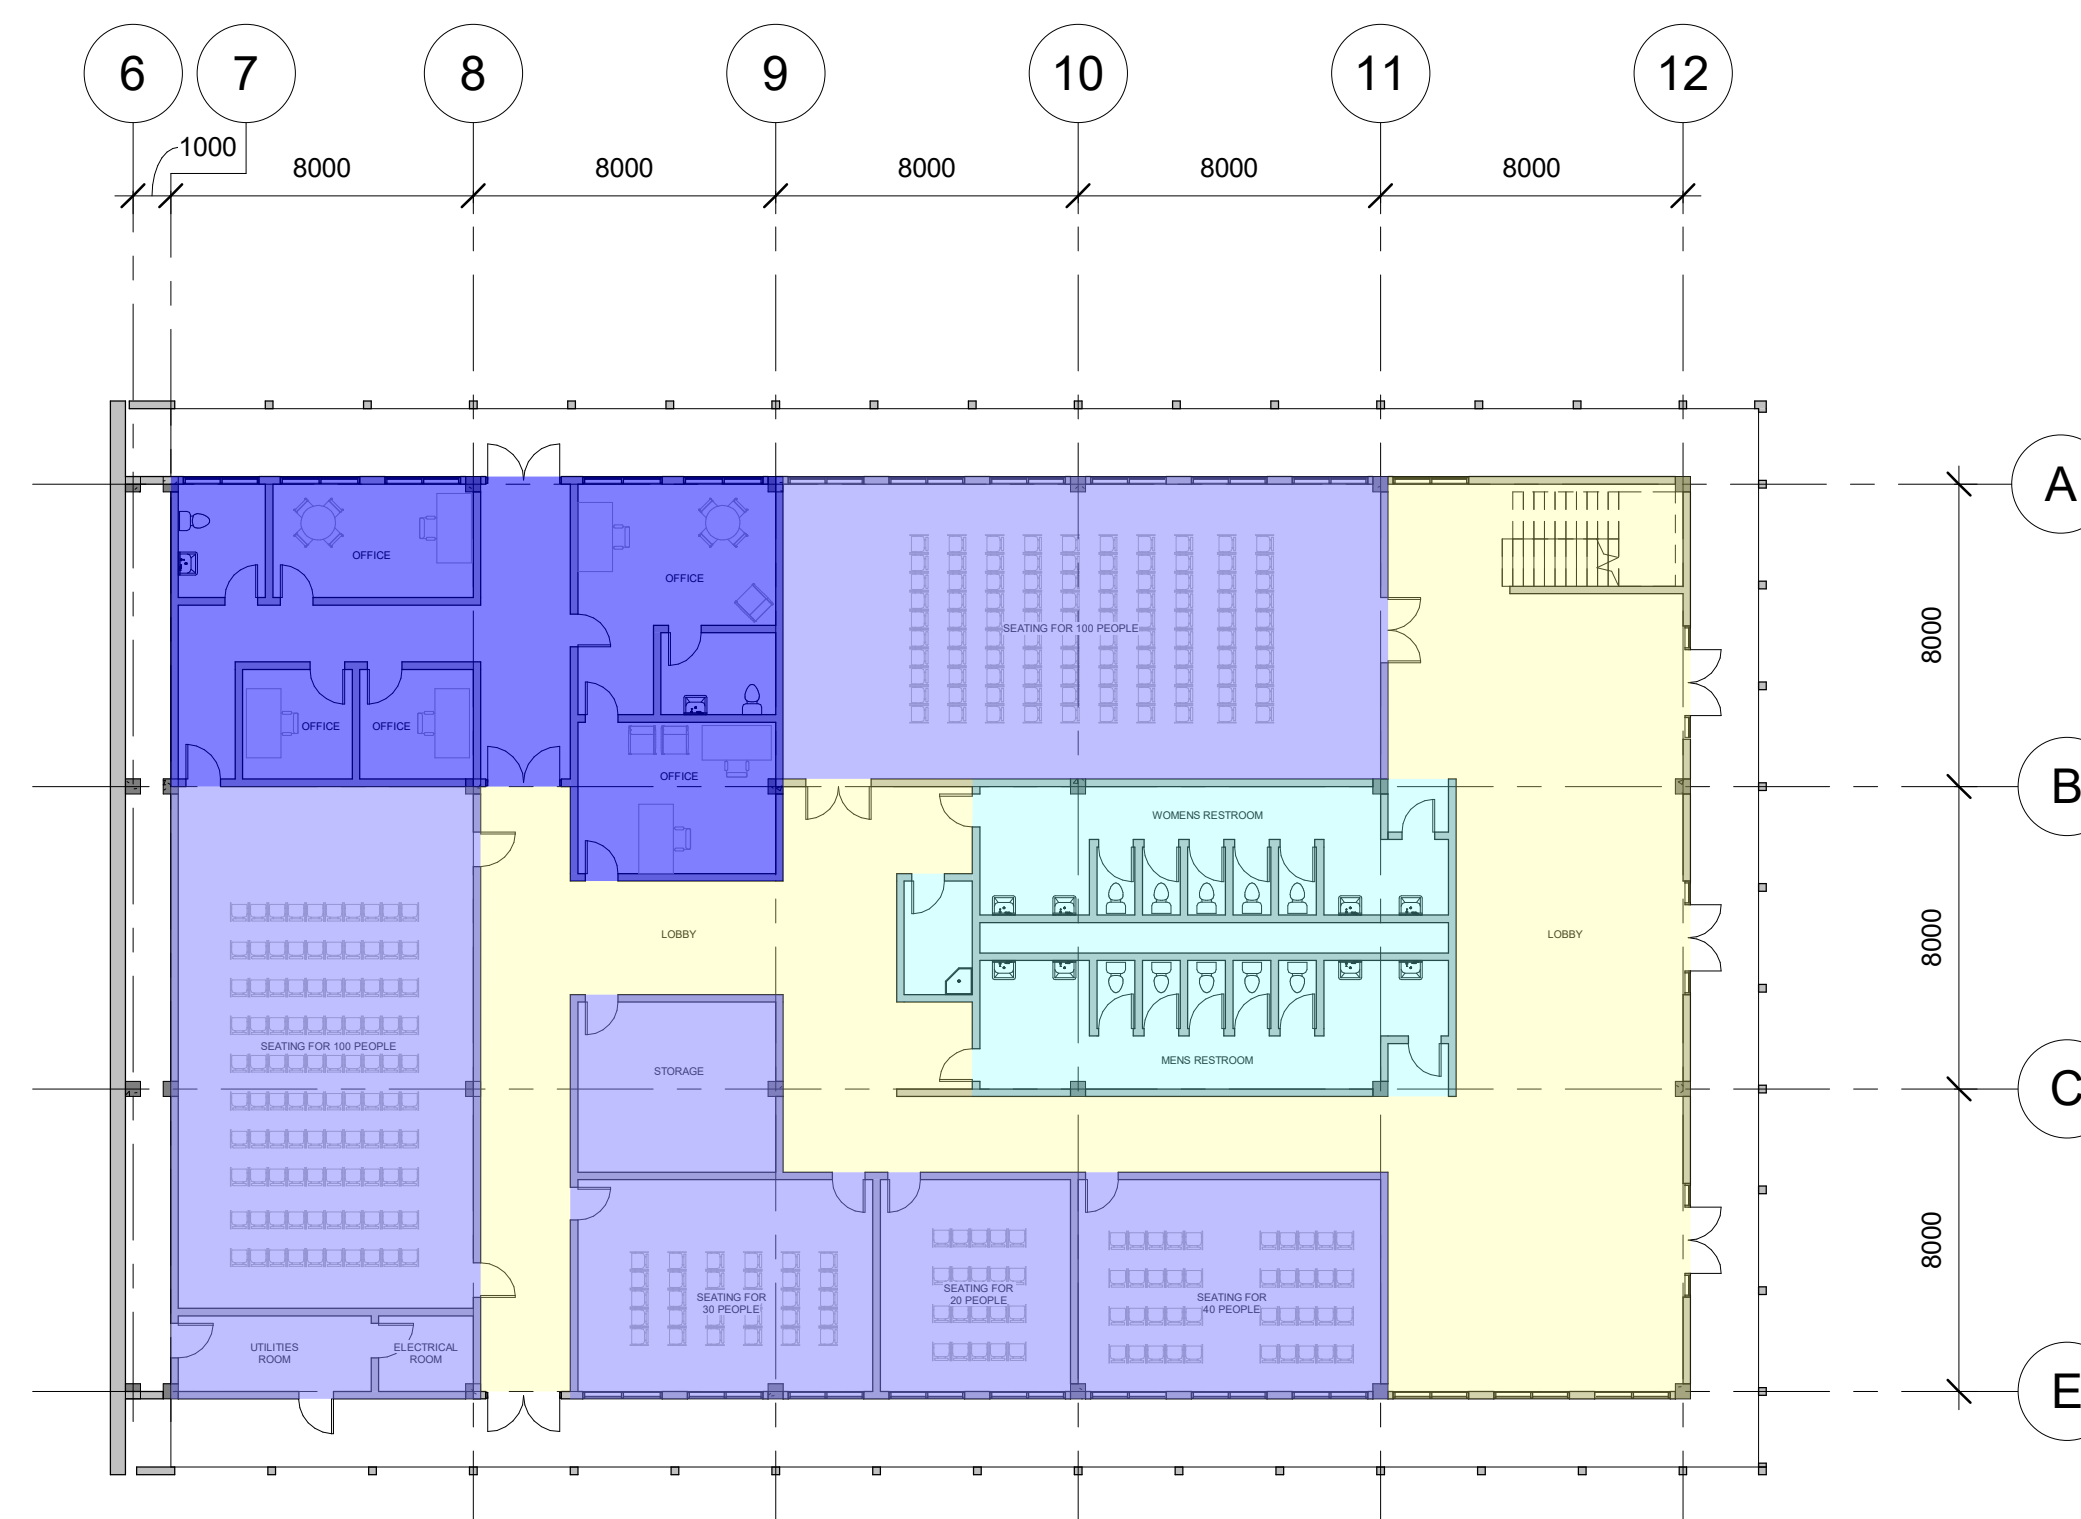

2 00-GROUND FLOOR PLAN
1 : 200

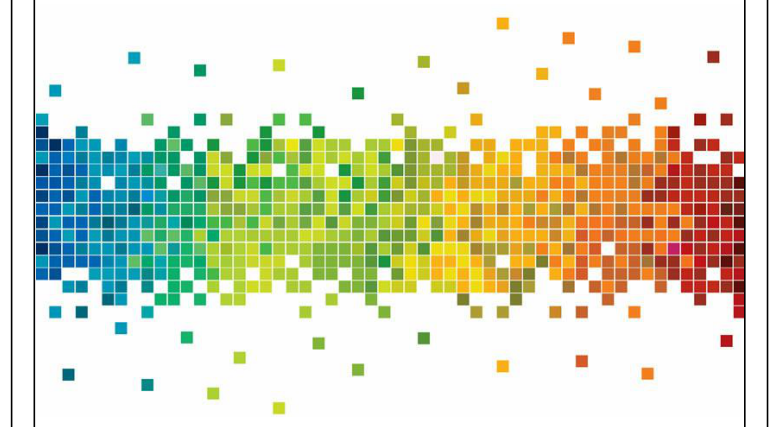

VARIOUS DESIGNS

[illegible]

MKHOMA MISSION HOSPITAL - THEATRE PROJECT

FLOOR PLAN

Project number	2025
Date	15 APRIL 2025
Drawn by	Author
Checked by	Checker
A-111	
Scale	1 : 200



Consultant
Address
Address
Phone
Fax
e-mail

[illegible]

MKHOMA MISSION HOSPITAL - THEATRE PROJECT


AXONOMETRIC VIEW

Project number	2025
Date	15 APRIL 2025
Drawn by	Author
Checked by	Checker

A-135

Scale

6/23/2025 10:01:36 PM

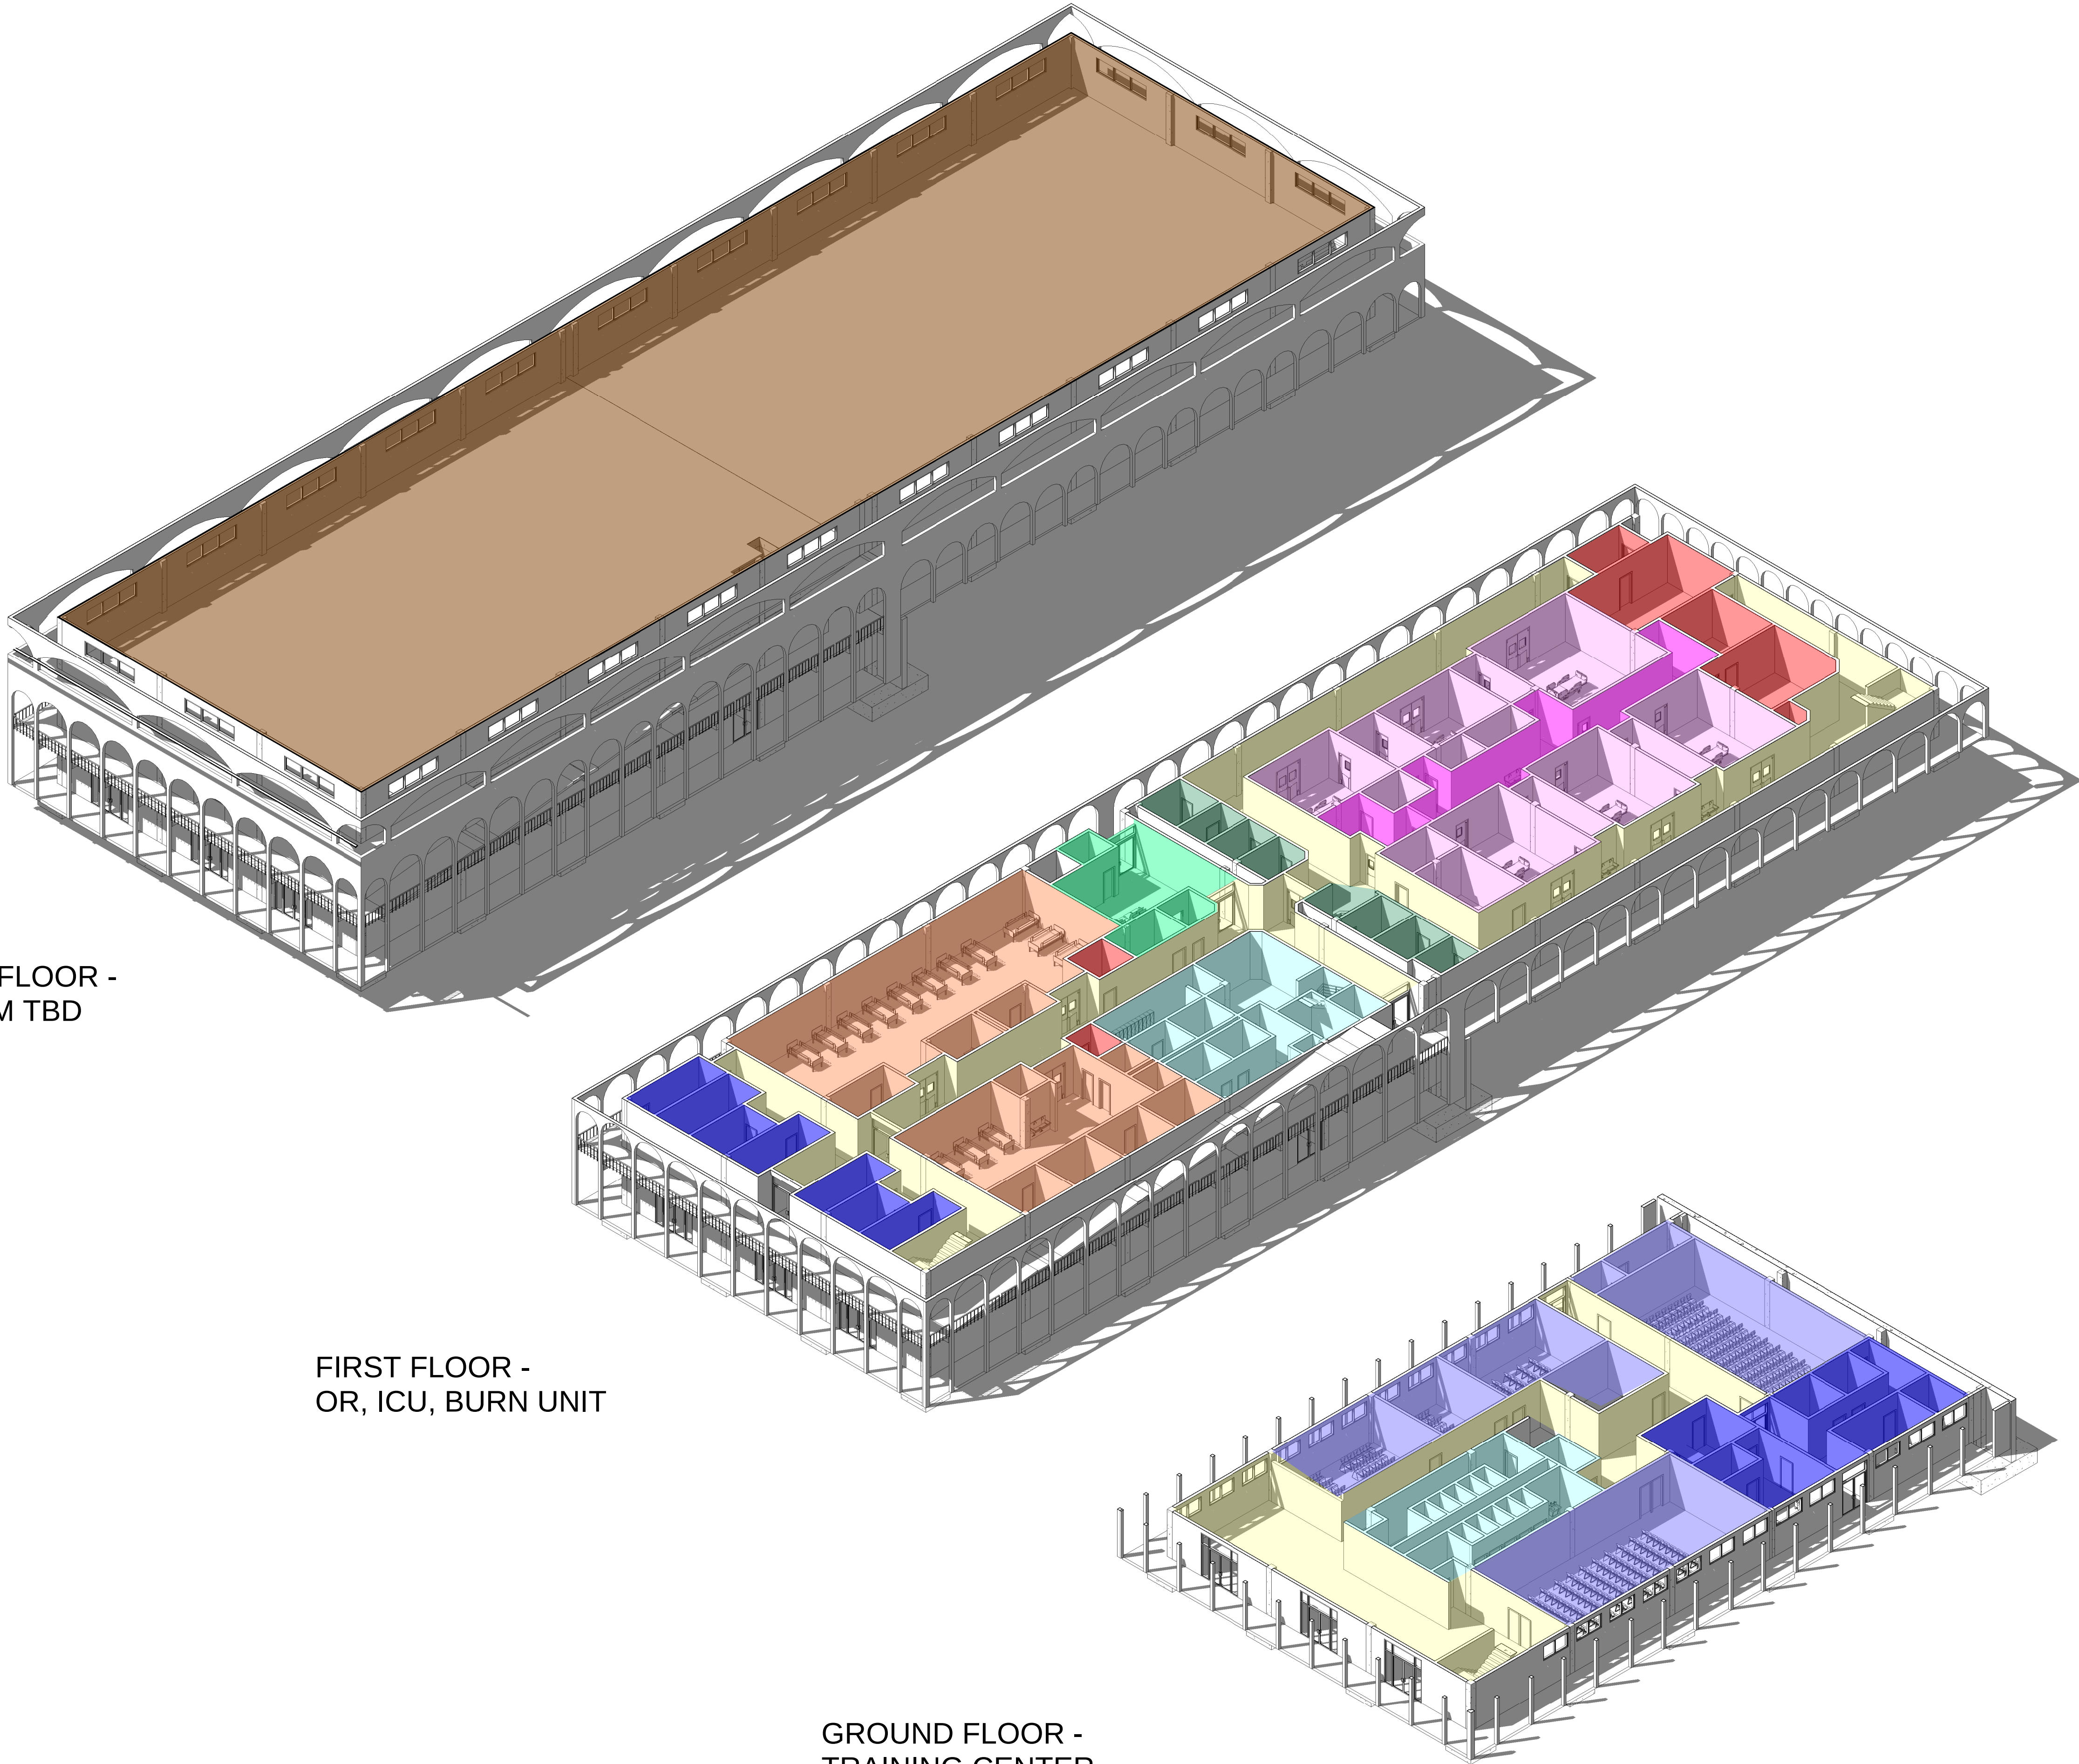

GROUND FLOOR - TRAINING CENTER

FIRST FLOOR -
OR, ICU, BURN UNIT

SECOND FLOOR -
PROGRAM TBD

[illegible]

MKHOMA MISSION HOSPITAL - THEATRE PROJECT

BUILDING SECTION

A-125	
Scale	As indicated

